



Notes:
All dimensions must be checked on site and should not be scaled from this drawing.

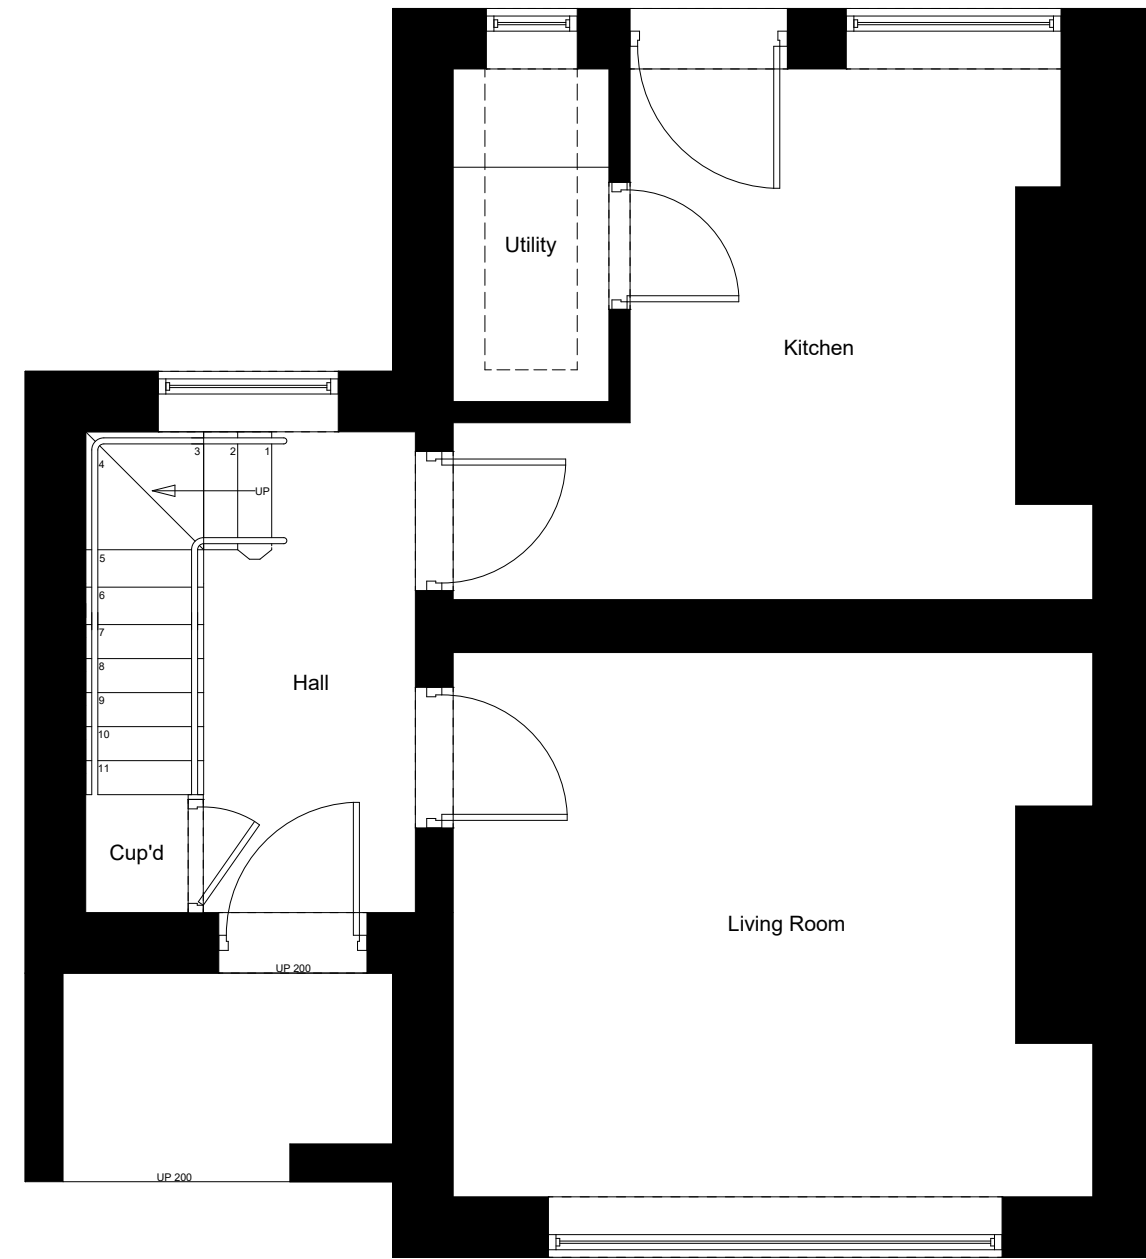

2 The Winnings - Ground Floor



2 The Winnings - First Floor

 

Rev	Date	Description

© Copyright

The Welbeck Estates Company Limited
Portland Estate Office
Cavendish House
Welbeck
Worksop
Nottinghamshire
S80 3LL
Tel: 01909 500211
Fax: 01909 485921
Email: rob.hirst@welbeck.co.uk

Client:
The Welbeck Estates Company Limited

Job Title:

2 The Winnings,
Welbeck Estate,
Worksop,
S80 3LY

Drawing Title:

Ho096 - Floor Plan

Scale: 1:50@A2L

Date: 20.08.2019 Drawn By: Rob Hirst

Dr. No.:	Rev.
2019.08_ho096_fp_extg	<REV>