



Notes:  
All dimensions must be checked on site and should not be scaled from this drawing.

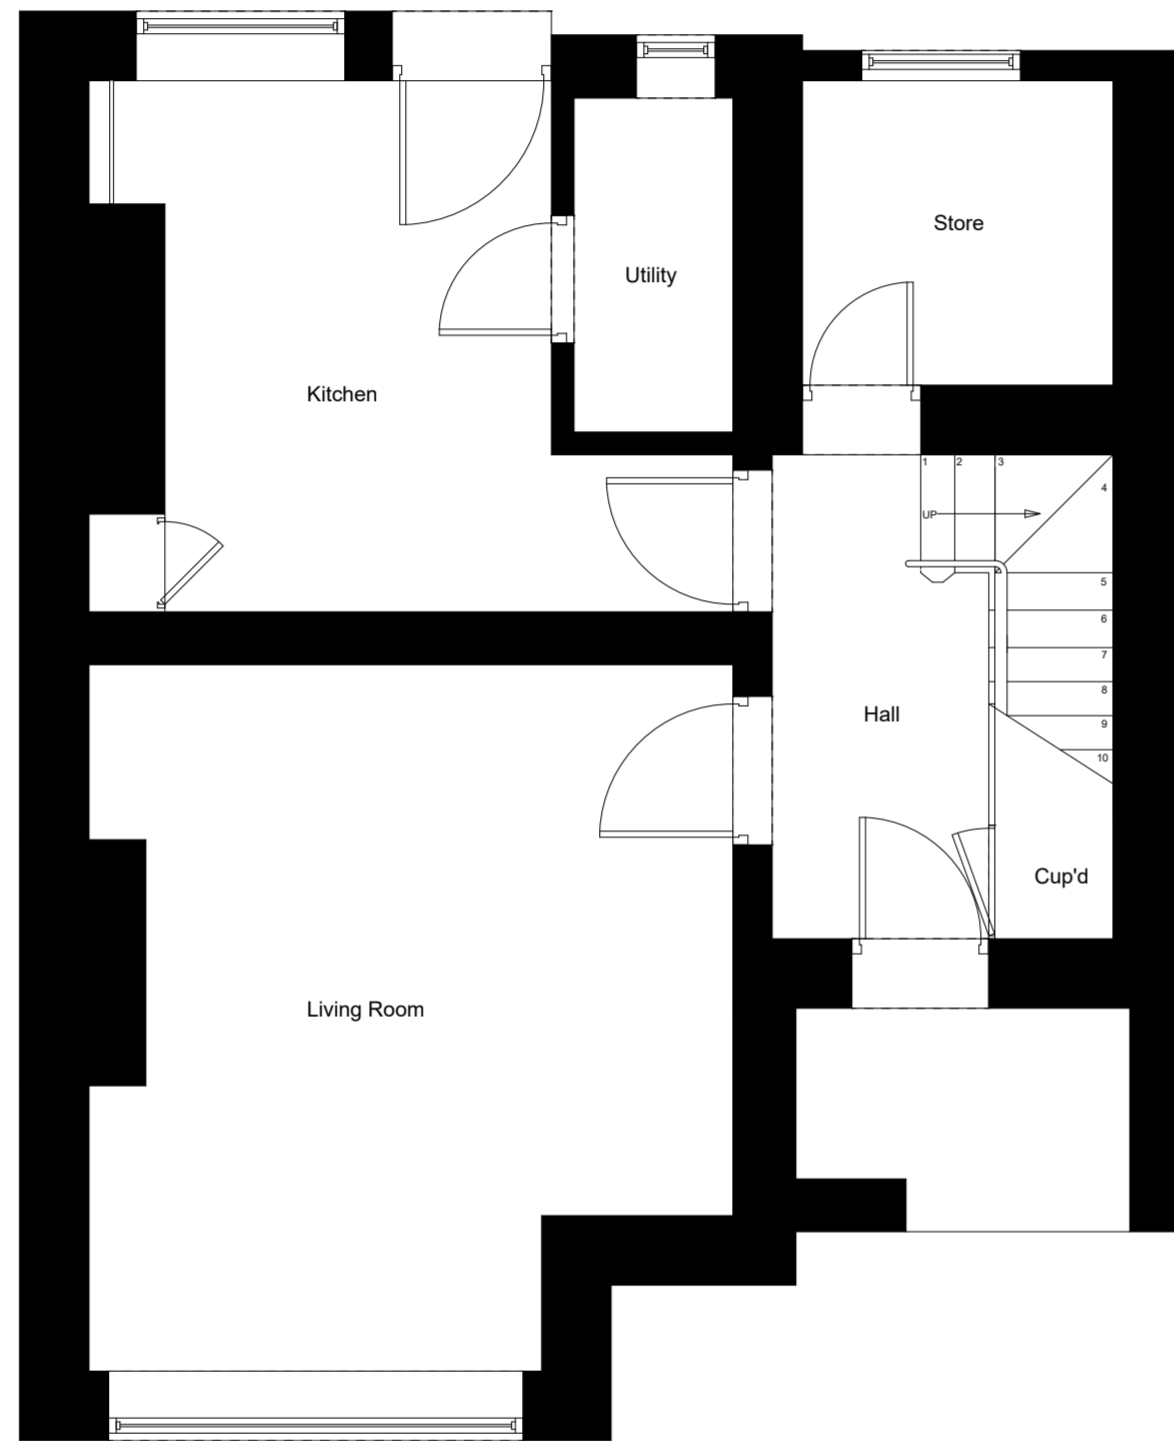


Ground Floor

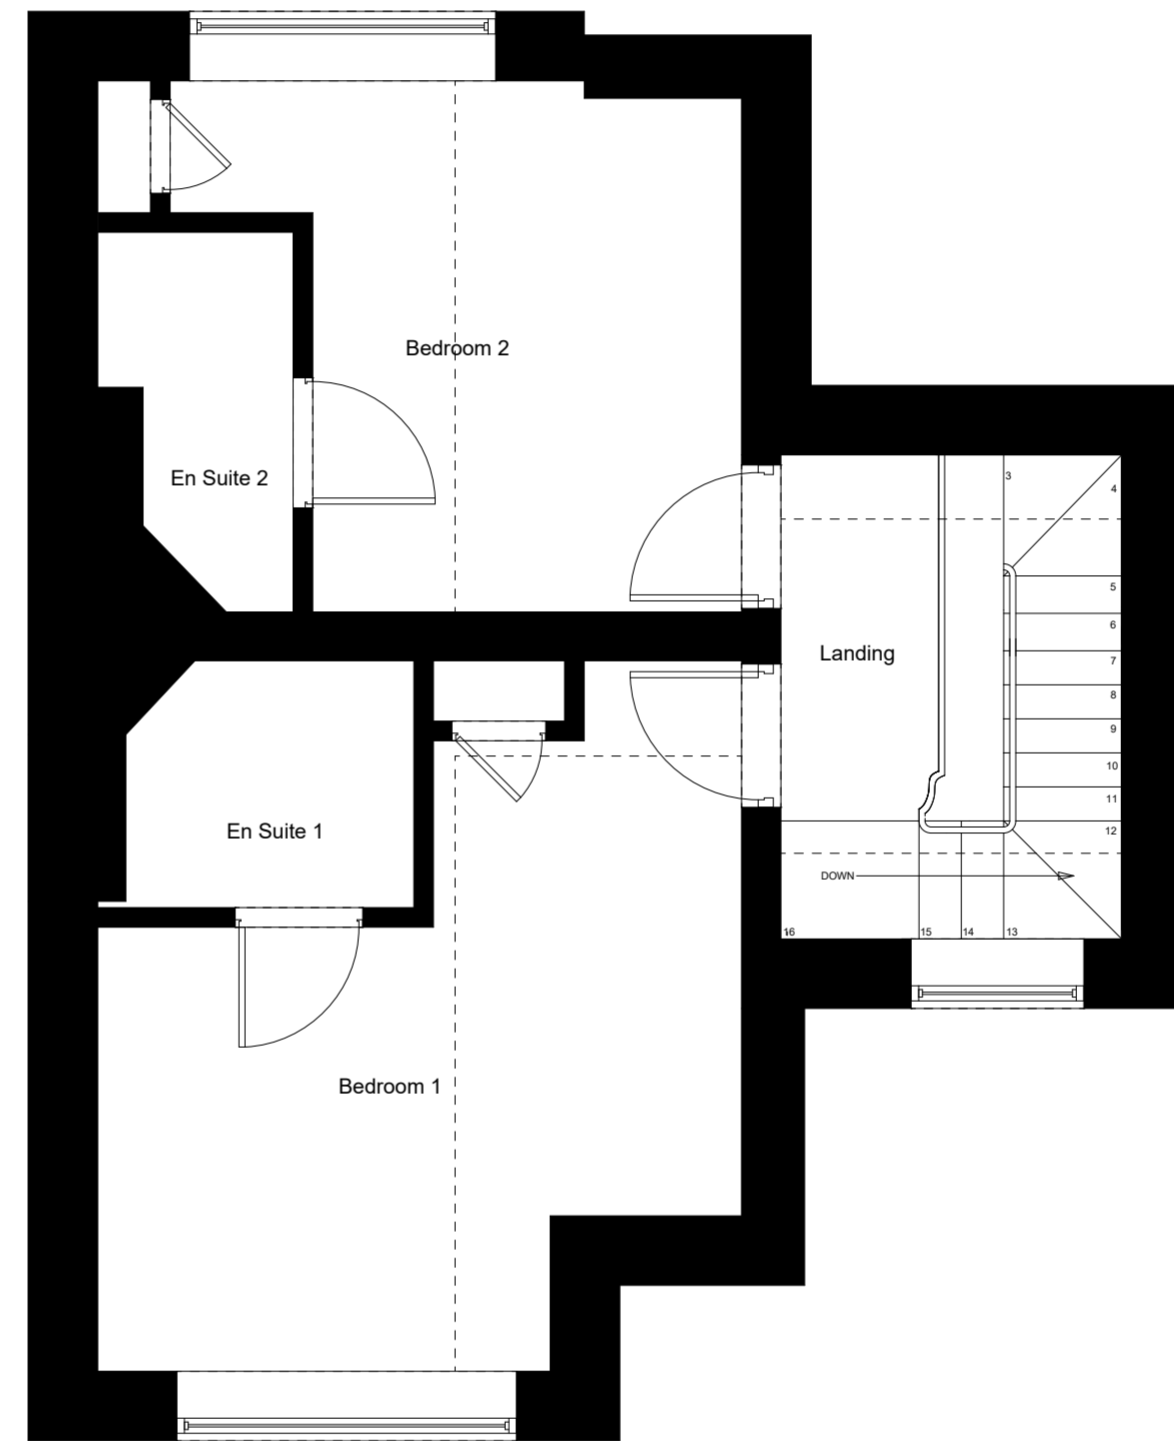

First Floor

SCALE IN METRES SCALE\_1:50@A2

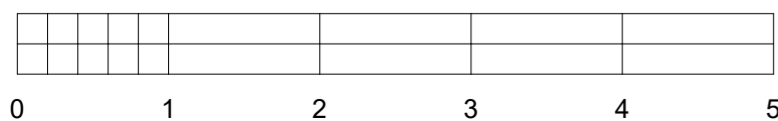

Rev	Date	Description

© Copyright

The Welbeck Estates Company Limited  
Portland Estate Office  
Cavendish House  
Welbeck  
Worksop  
Nottinghamshire  
S80 3LL  
Tel: 01909 500211  
Fax: 01909 485921  
Email: info@welbeck.co.uk

Client:  
The Welbeck Estates Company Limited

Job Title:  
3 The Winnings,  
Welbeck Estate,  
Worksop,  
S80 3LY

Drawing Title:  
Ho097 - Floor Plan

Scale: 1:50

Date: 17/04/2019 Drawn By: Rob Hirst

Drw. No.: 2019.08\_ho097\_fp\_extg Rev.